


THE GROVE ON KICKAPOO CREEK NINTH ADDITION

PART OF SE 1/4 SECTION 8 AND SW 1/4 SECTION 9, TOWNSHIP 23 NORTH, RANGE 3 EAST OF THE THIRD PRINCIPAL MERIDIAN
CITY OF BLOOMINGTON, McLEAN COUNTY, ILLINOIS

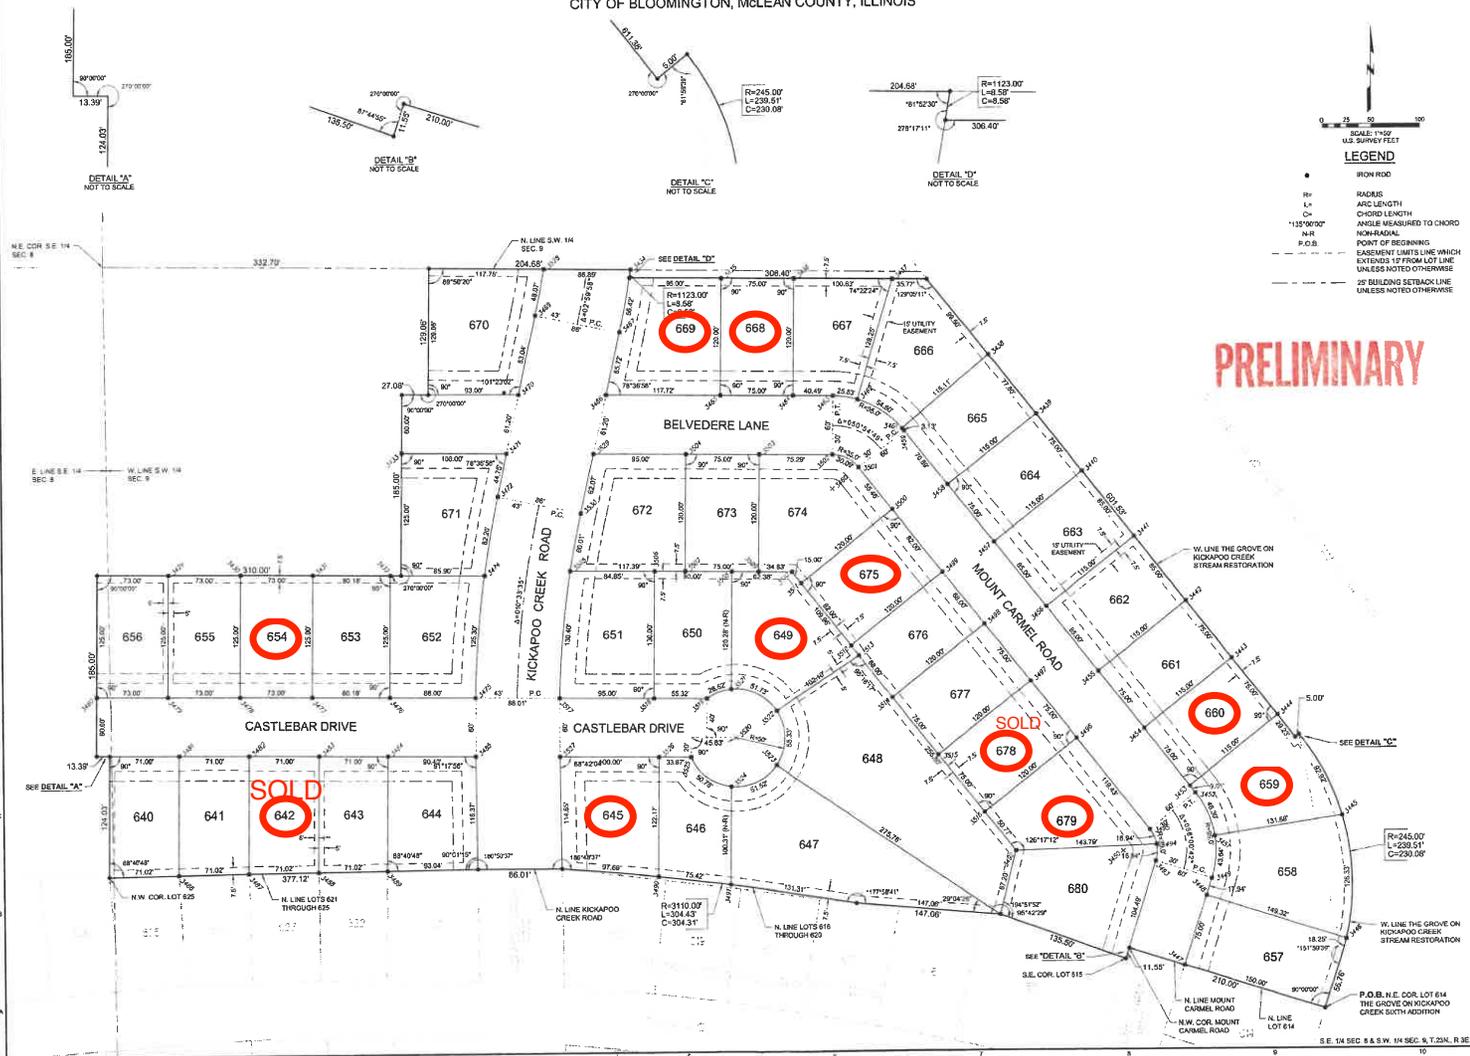

Farnsworth GROUP
2705 McRAW DRIVE
BLOOMINGTON, ILLINOIS 61704
(309) 663-8433 / info@fng.com

www.fng.com
Engineers | Architects | Surveyors | Scientists

DATE: _____ DESCRIPTION: _____

| SYMBOL | DESCRIPTION |
|--------|----------------------------------------------------------------------------|
| ● | IRON NAIL |
| R= | RADIUS |
| L= | ARC LENGTH |
| Ch= | CHORD LENGTH |
| ∠ | ANGLE MEASURED TO CHORD |
| N/R | NON-RADIAL |
| P.O.B. | POINT OF BEGINNING |
| --- | EASEMENT LIMITS LINE WHICH EXTENDS UP FROM LOT LINE UNLESS NOTED OTHERWISE |
| --- | 25' BUILDING SETBACK LINE UNLESS NOTED OTHERWISE |

PROJECT: THE GROVE ON KICKAPOO CREEK

BLOOMINGTON, ILLINOIS
Date: 6-5-24
Design/Drawn: DJM
Reviewed:
Field Book No.:
Project No.: 0230834.00

FINAL PLAT

1
File No.: 24-9390